

PROJECT: TRACY NO. A015109

DESCRIPTION: MODEL 1710  
LOT 2 WOODLAND DR  
FONTANA, WI.

SHEET 1 OF 4 BY: JTL DATE 2-2-15

REVISED 2-10-15  
V.2




FRONT ELEVATION

SCALE

$\frac{1}{8}'' = 1'-0''$

PROJECT: <u>TRAGY</u>	NO. <u>AD15109</u>
DESCRIPTION: <u>MODEL 1710</u>	
	REV. <u>2-12-15</u>
	REV. <u>2-5-15</u>
SHEET <u>2</u> OF <u>4</u>	BY: <u>JTL</u> DATE: <u>2-2-15</u>

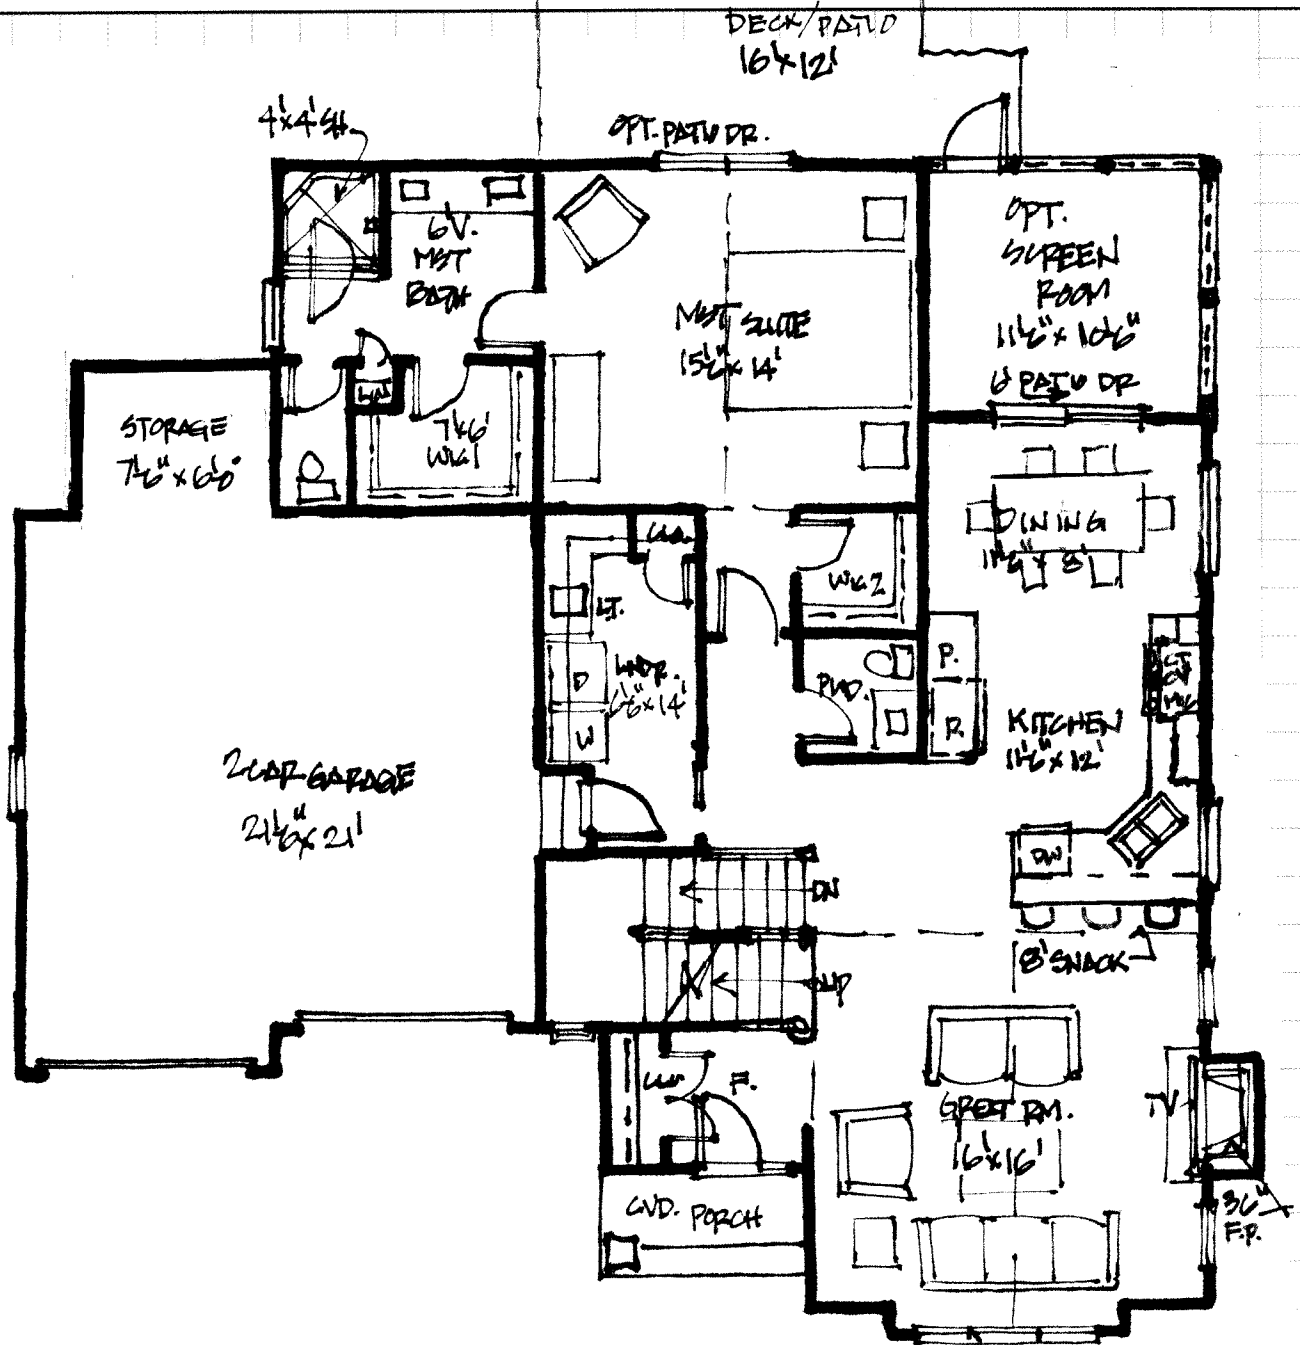


**FIRST FLOOR PLAN** 9' 1,206 SF

SCALE

1/8" = 1'-0"

PROJECT: TRACY NO. AD15109  
DESCRIPTION: MODEL 1710  
SHEET 3 OF 4 BY: JTL DATE: 2-2-15

REVISED 2-10-15  
V.2

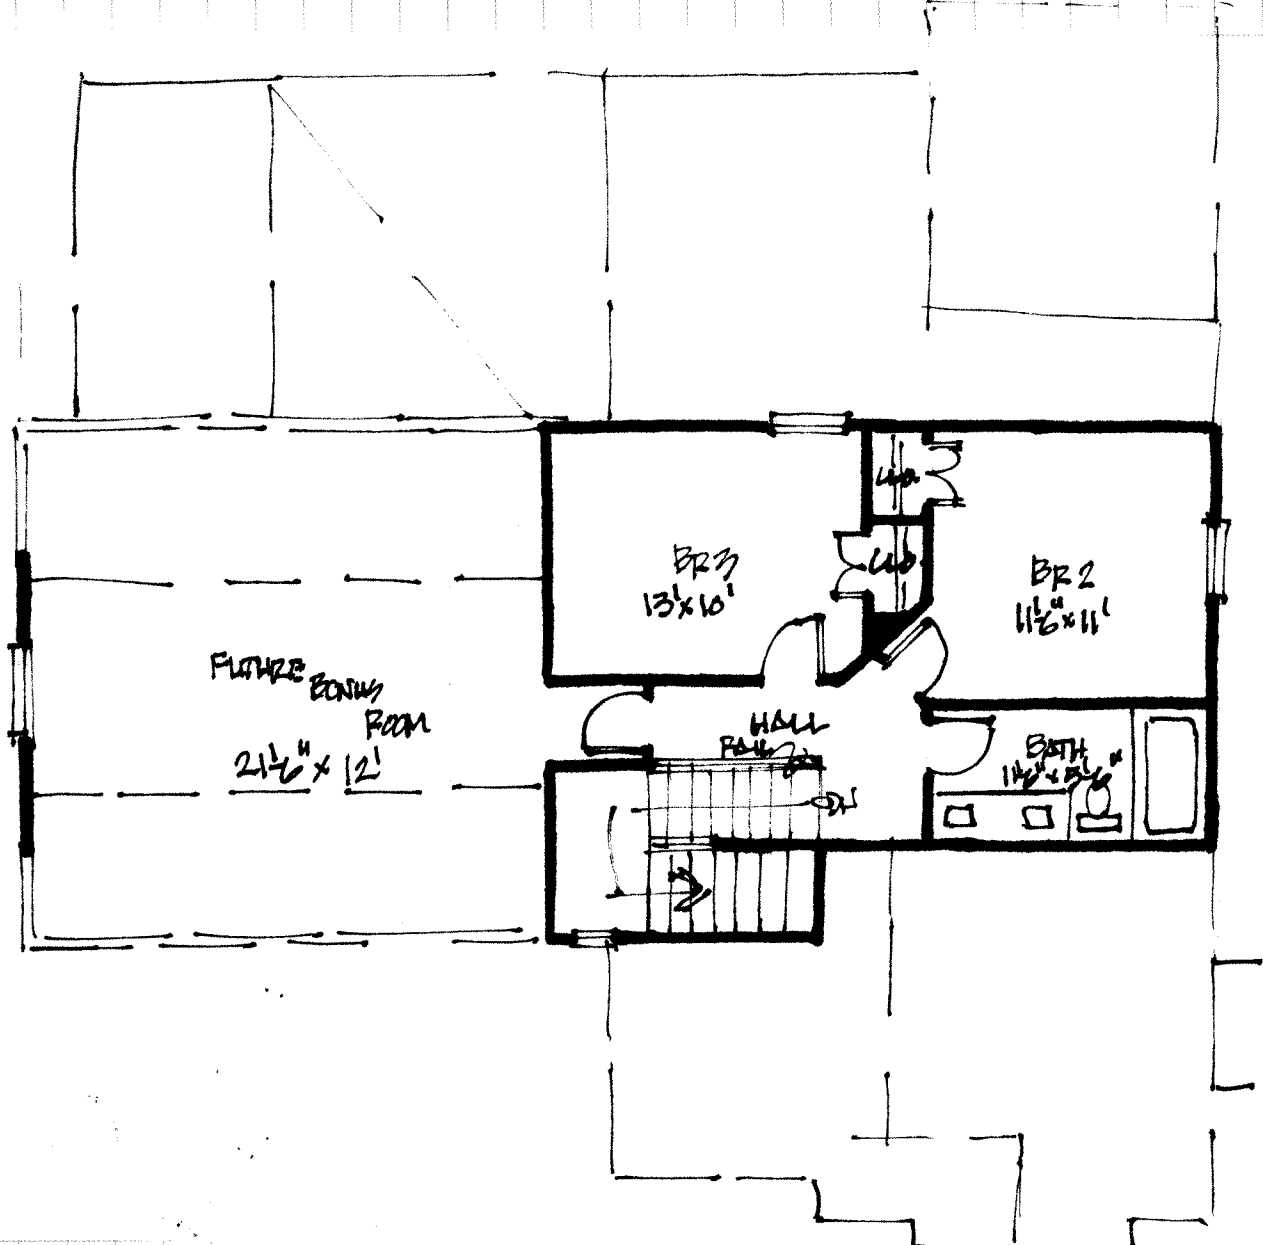


**SECOND FLOOR PLAN** 8' 504 SF

SCALE  $\frac{1}{8}'' = 1'-0''$

PROJECT: TRACY GROUP NO. AD15109  
 DESCRIPTION: MODEL 1710  
LOT 2 WOODLAND DR.  
FONTANA, WI.

SHEET 4 OF 4 BY: JTL DATE: 2-2-15

REVISED 2-10-15  
V.2

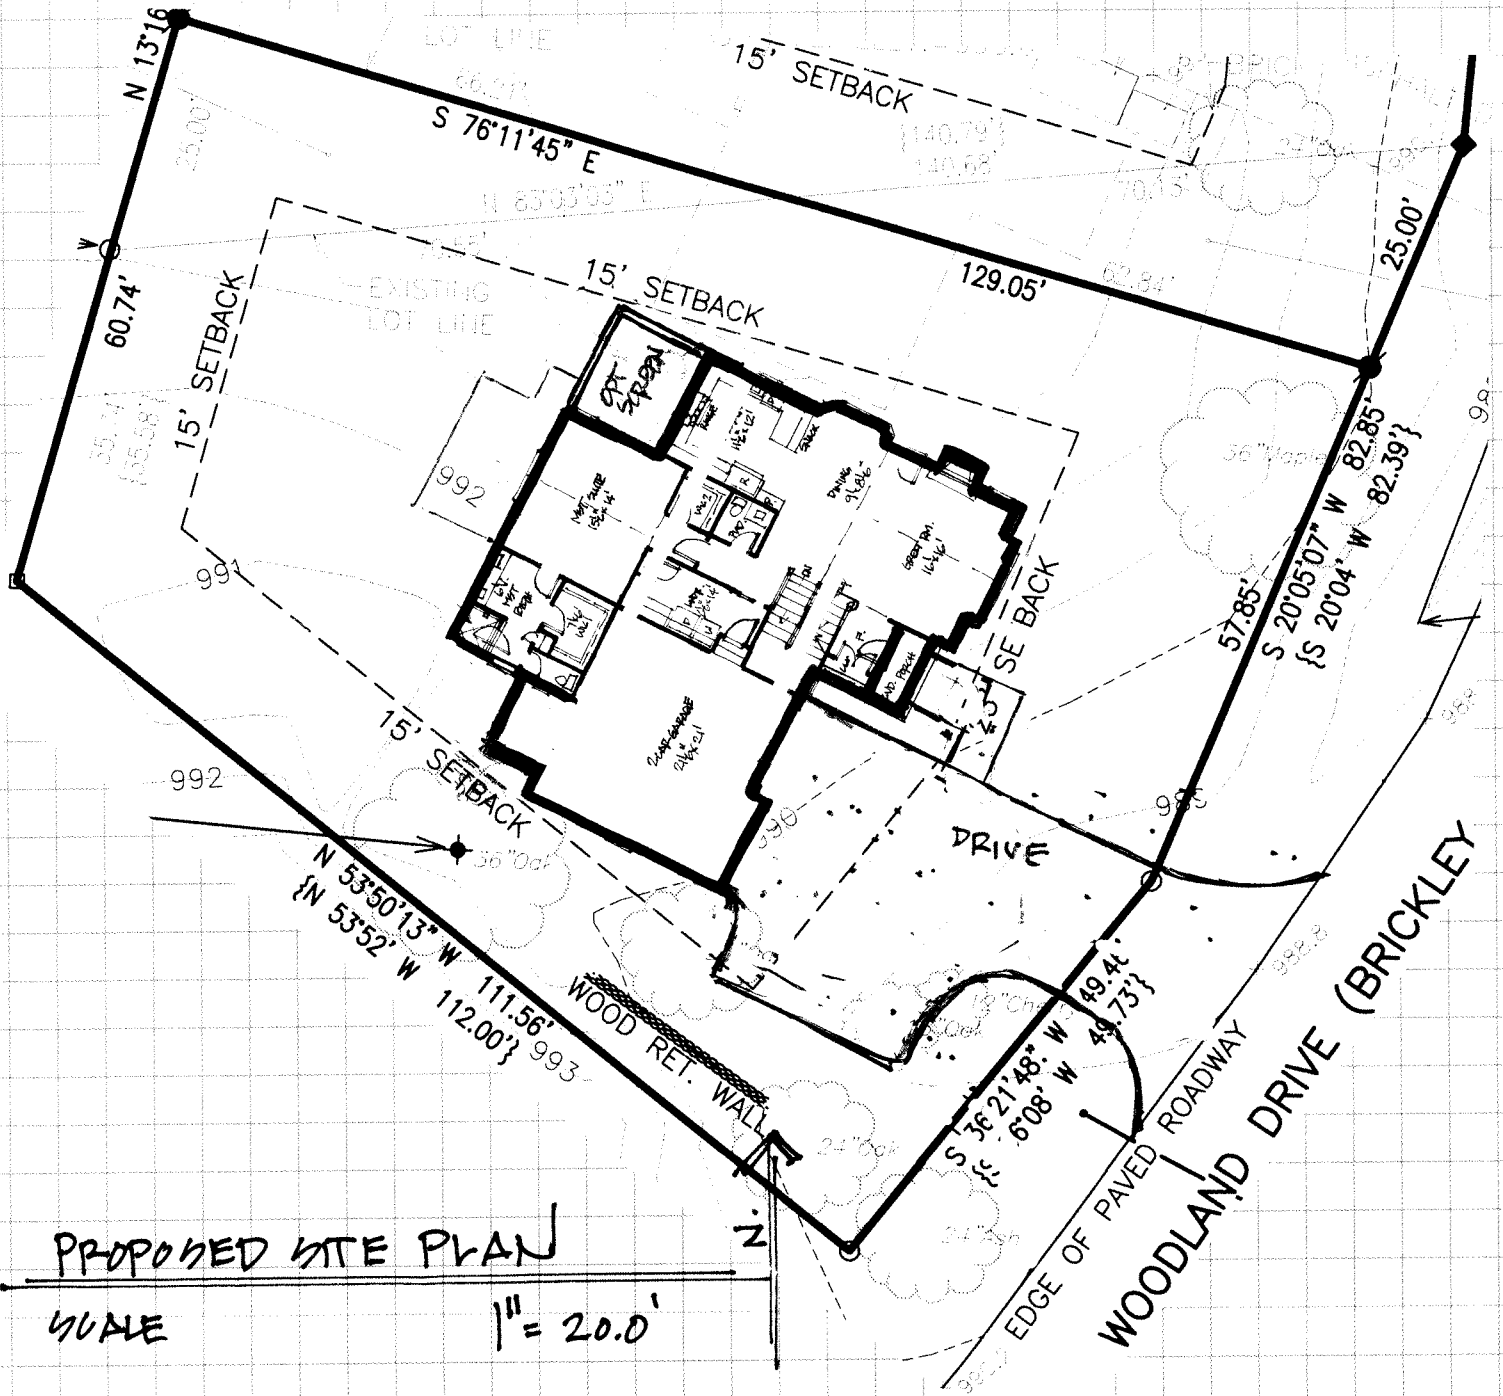

**PROPOSED SITE PLAN**  
SCALE 1" = 20.0'